

TR F40 EDSP 2.0

↔ REBLOC 84XEAL_8


Technical Datasheet

ASI B

TR F40 EDSP 2.0
↔ REBLOC 84XEAL-8


Transition for safety barriers

Steel guardrail
↔ Precast Concrete Barrier
Anchored

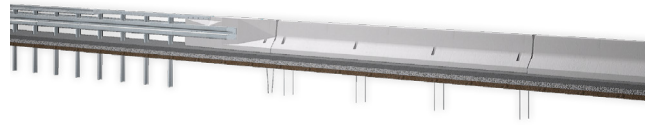

Technical data

Containment level	H1
Working width	W4 ($W_N \leq 1.3$ m)
Impact severity level	ASI B
Vehicle intrusion	VI5 ($VI_N \leq 1.7$ m)
Barrier A	Saferoad EDSP 2.0 H1/W5
Barrier B	REBLOC 84XEAL_8 H2/W1
Required elements	REBLOC 80XAS_3.5MS 80XAS_8MS
Installation Weight REBLOC 80XAS_3.5MS	anchored on compacted gravel (per element 2 x anchor pins RPIN20_1280) approx. 2220 kg
Installation Weight REBLOC 80XAS_8MS	anchored on compacted gravel (per element 8 x anchor pins RPIN20_1280) approx. 5120 kg
Length of transition	23 m
Application	single-sided
Coupling/exposed steel parts	fully integrated, exposed parts hot-dip galvanized
Steel system elements	hot-dip galvanized

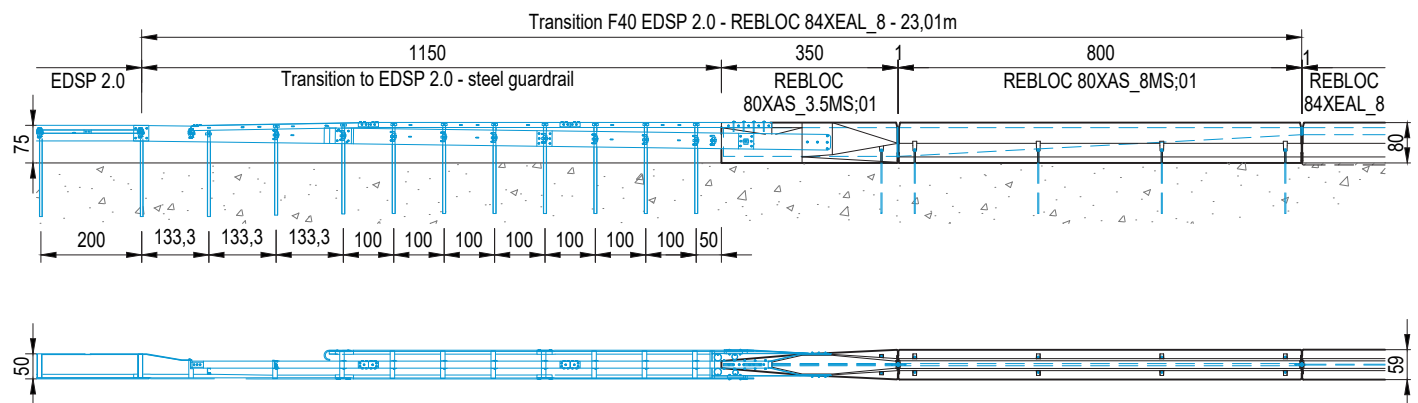

all dimensions in cm